
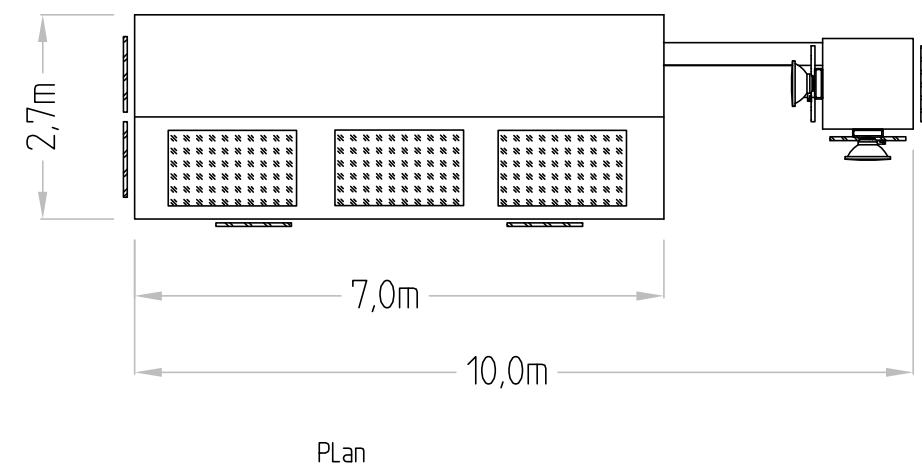


NOTES/COMMENTS:

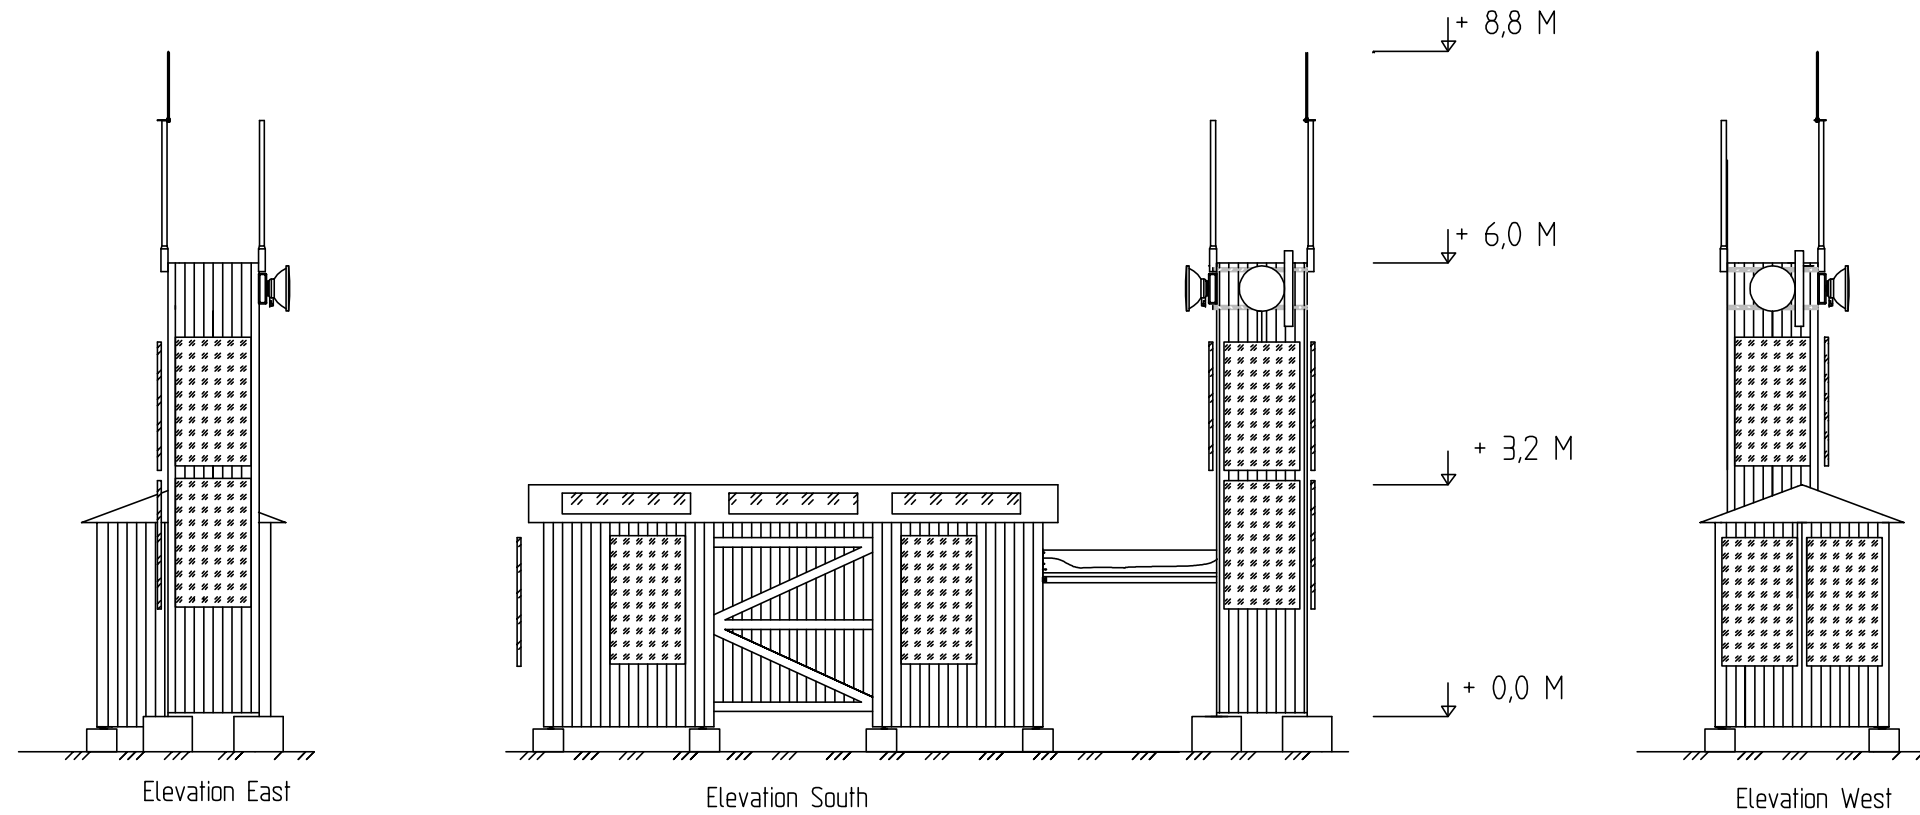

TEMPLATE:
N-ND-F03-YYYYY APPX01_01

- T2 APPROVED
- T2 REJECTED WITH COMMENTS
- 1B APPROVED
- 1B APPROVED WITH COMMENTS
- 1B REJECTED
- 2B APPROVED
- 2B APPROVED WITH COMMENTS
- 2B REJECTED
- VOIDED
- FOR INFORMATION

SIGNED:
DATE:

01	-	22.03.2013	ANLU	-	-
REV	REASON FOR ISSUE:	DATE	DEV. BY:	CONTR. BY:	APPR. BY:
PROJECT: NØDNETT			RESPONSIBLE ORGANIZATION		
CONTRACT: NETWORK DELIVERY					
PHASE: 1					
SITE ID: ROL089A			SCALE: 1:100		
SITE NAME: -			REPLACED BY:		
DOC NAME: SITE ELEVATION & PLAN, ANTENNA PLACEMENT			REPLACES:		
NØDNETT CONFIDENTIAL					
Direktoratet for nødkommunikasjon		DOC-/DRAWING NR:		PAGE#	REVISION
		ROL089A 6m		1	01