



NOTES/COMMENTS:

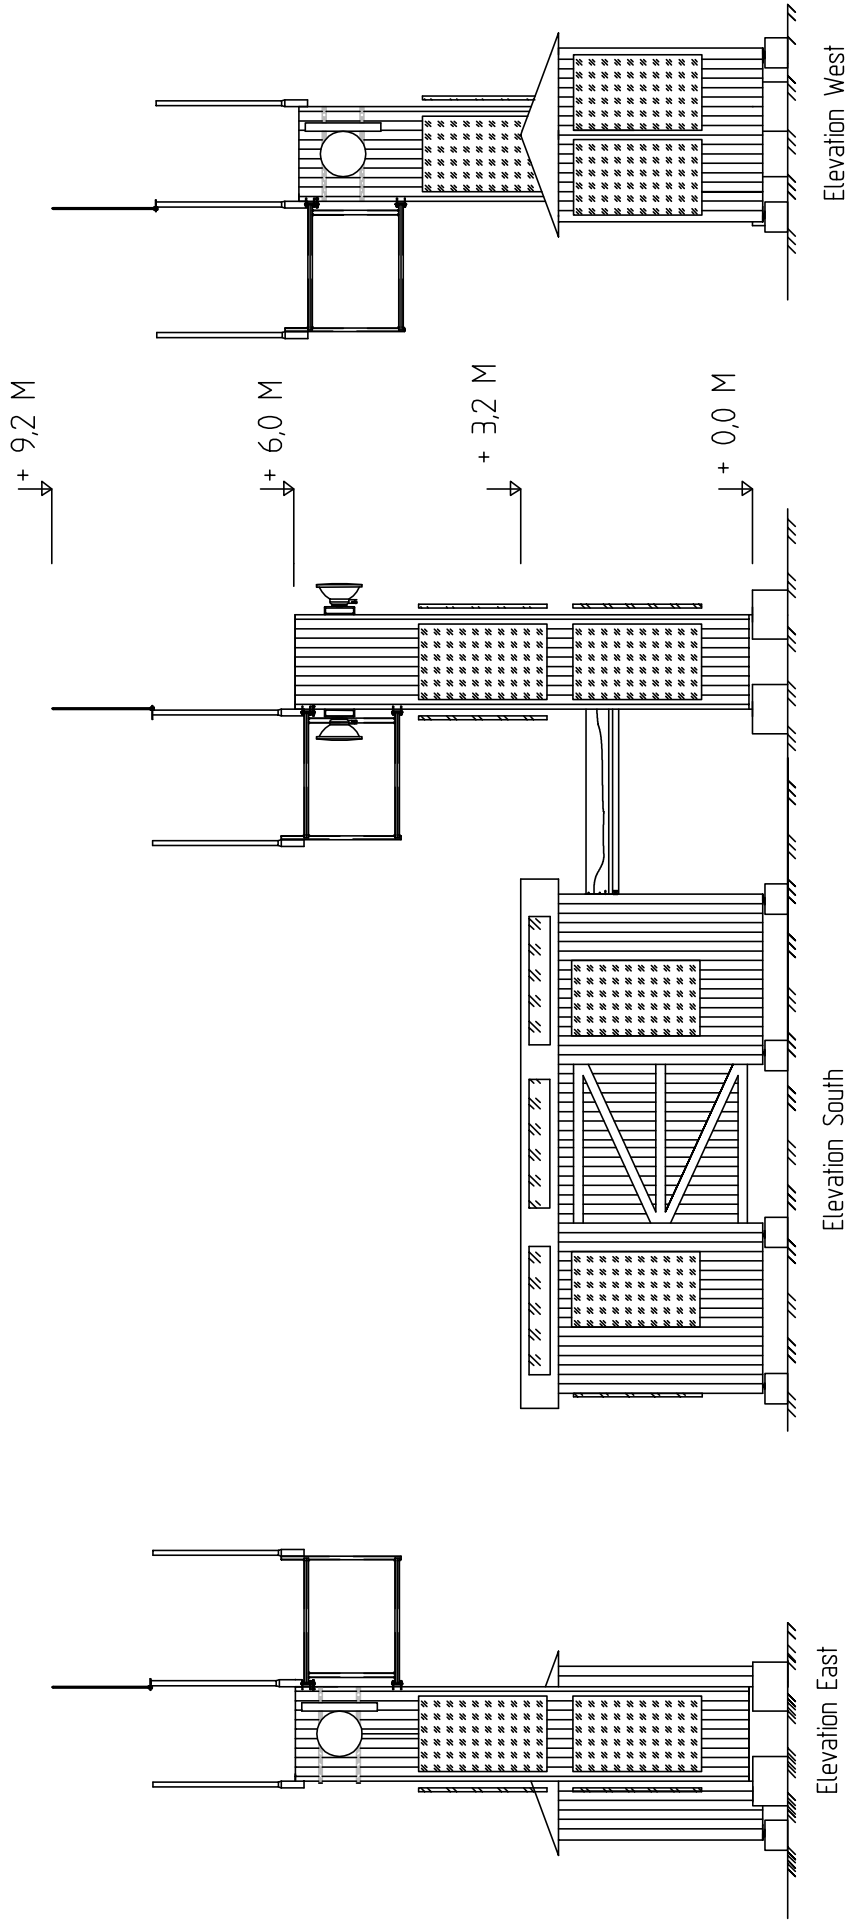

- T2 APPROVED
- T2 REJECTED WITH COMMENTS
- 1B APPROVED
- 1B APPROVED WITH COMMENTS
- 1B REJECTED
- 2B APPROVED
- 2B APPROVED WITH COMMENTS
- 2B REJECTED
- VOIDED
- FOR INFORMATION

SIGNED:
DATE:

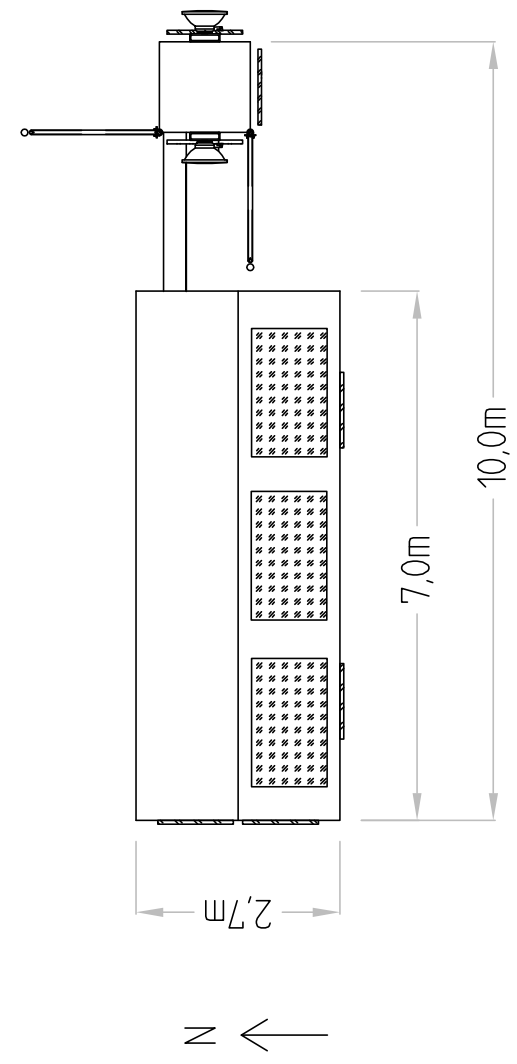

Plan

01	-	REASON FOR ISSUE:	ANLU	-	CONTR. BY:	APPR. BY:
REV	26.03.2013	DATE	DEV. BY:	RESPONSIBLE ORGANIZATION		
PROJECT: NØDNETT						
CONTRACT: NETWORK DELIVERY						
PHASE: 1						
SITE ID: ROL100A						
SITE NAME: -						
DOC NAME: SITE ELEVATION & PLAN, ANTENNA PLACEMENT						
NØDNETT CONFIDENTIAL						
SCALE: 1:100			REPLACES:			
REPLACED BY:			REPLACES:			
DOC-/DRAWING NR: ROL100A 6m			PAGE# 1		REVISION 01	

